

Close Up A
Outdoor Cinema Amphitheatre




Hargreaves Associates




Sasaki Associates



Hassell

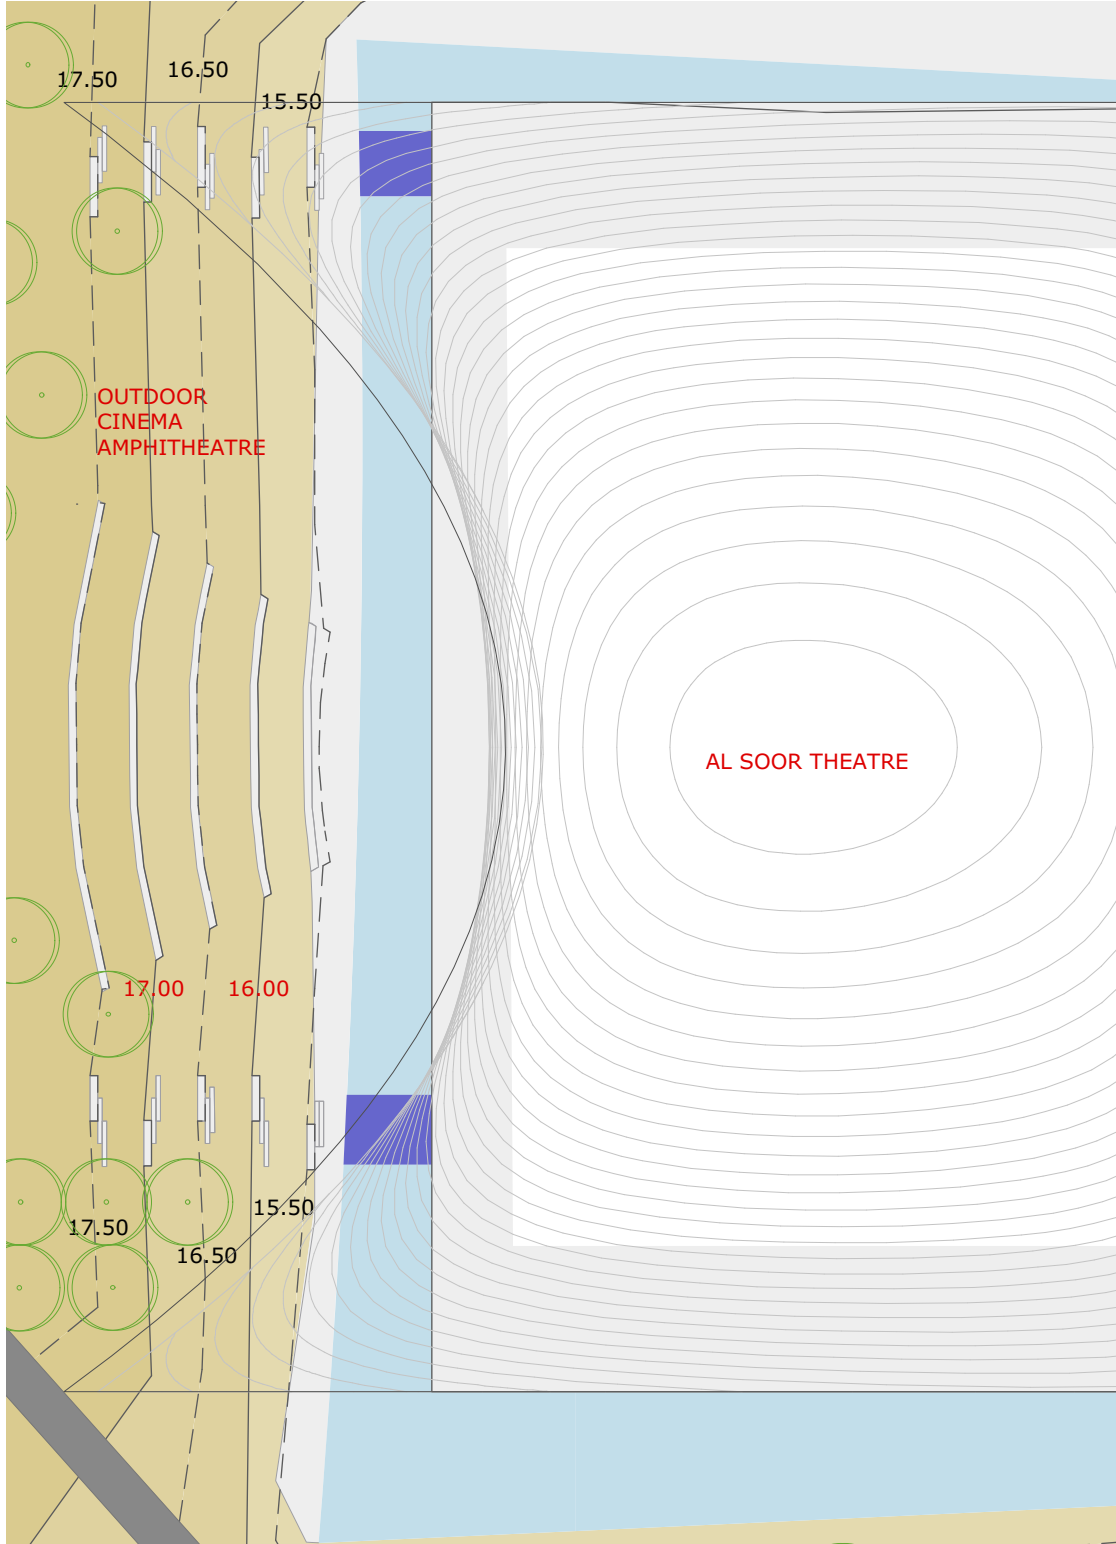

Water Course

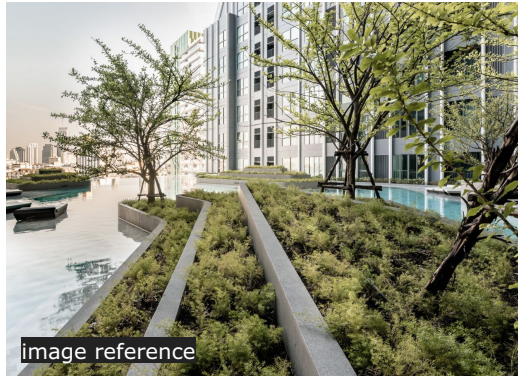

Trop Landscape




Kathryn Gustafson




Cicada



stARTT

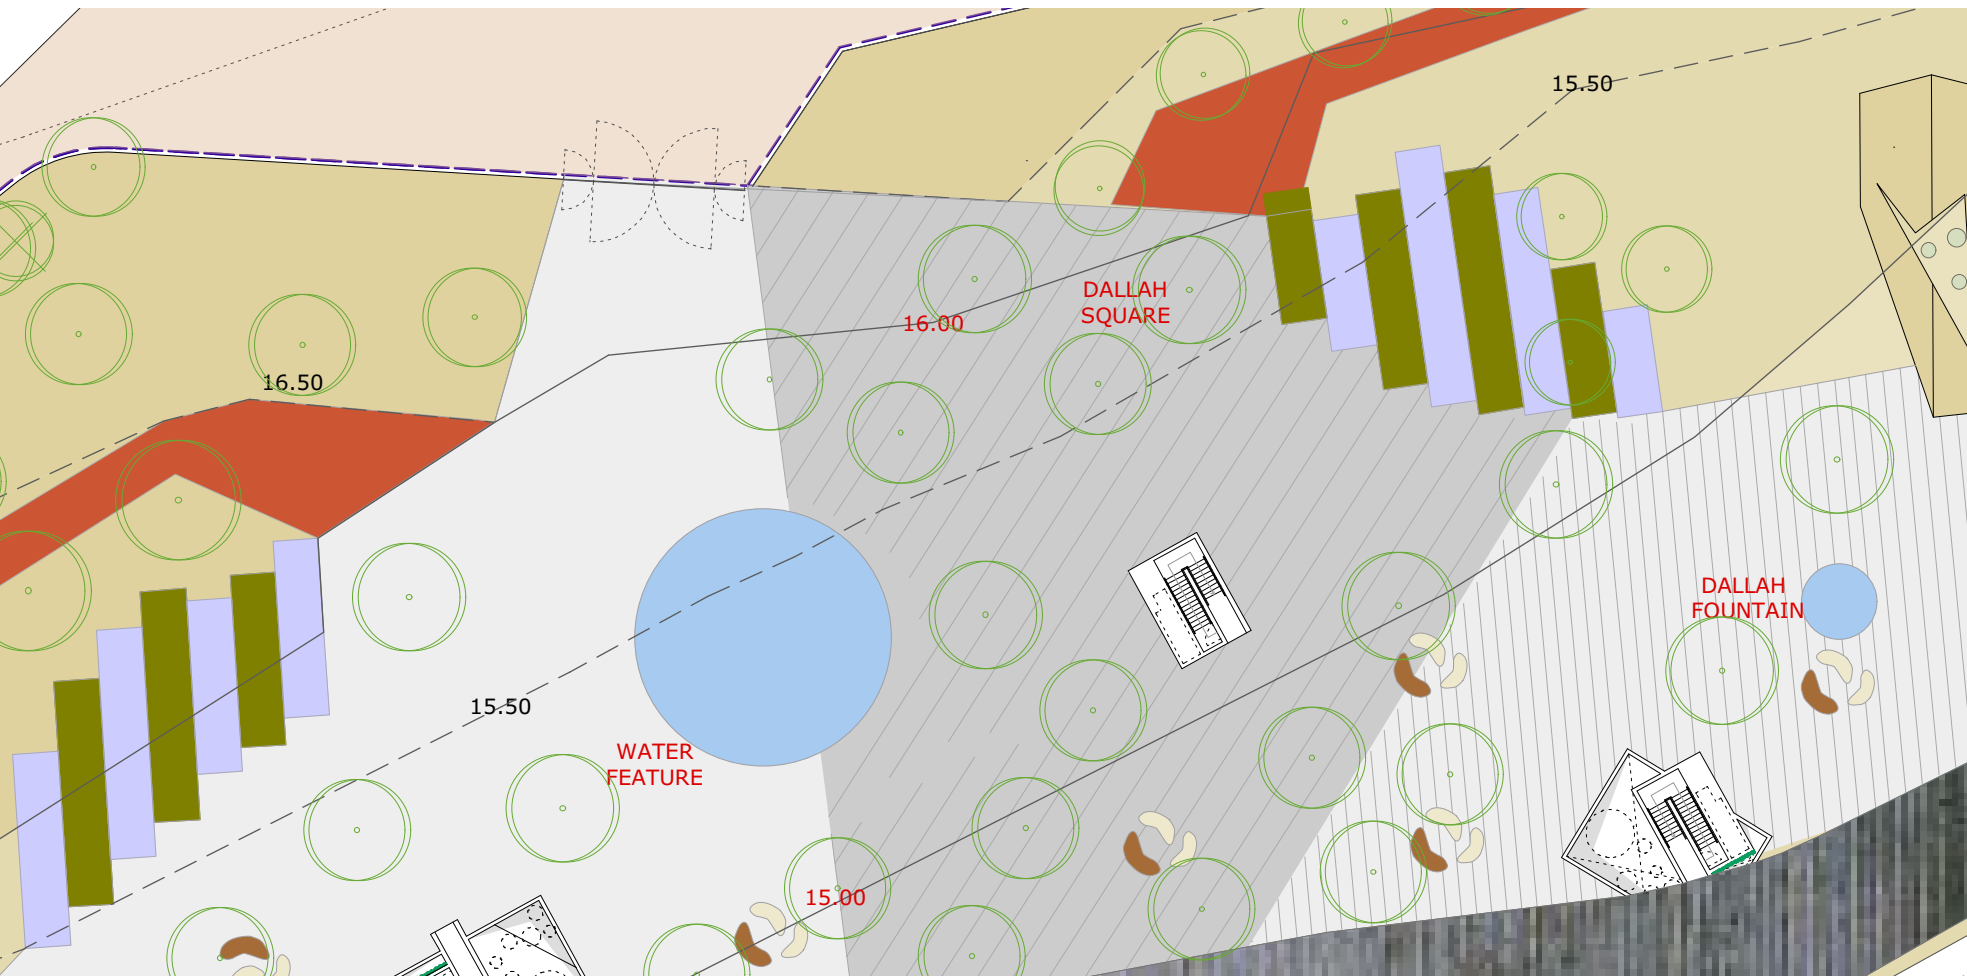


Close Up B
Theatre Square

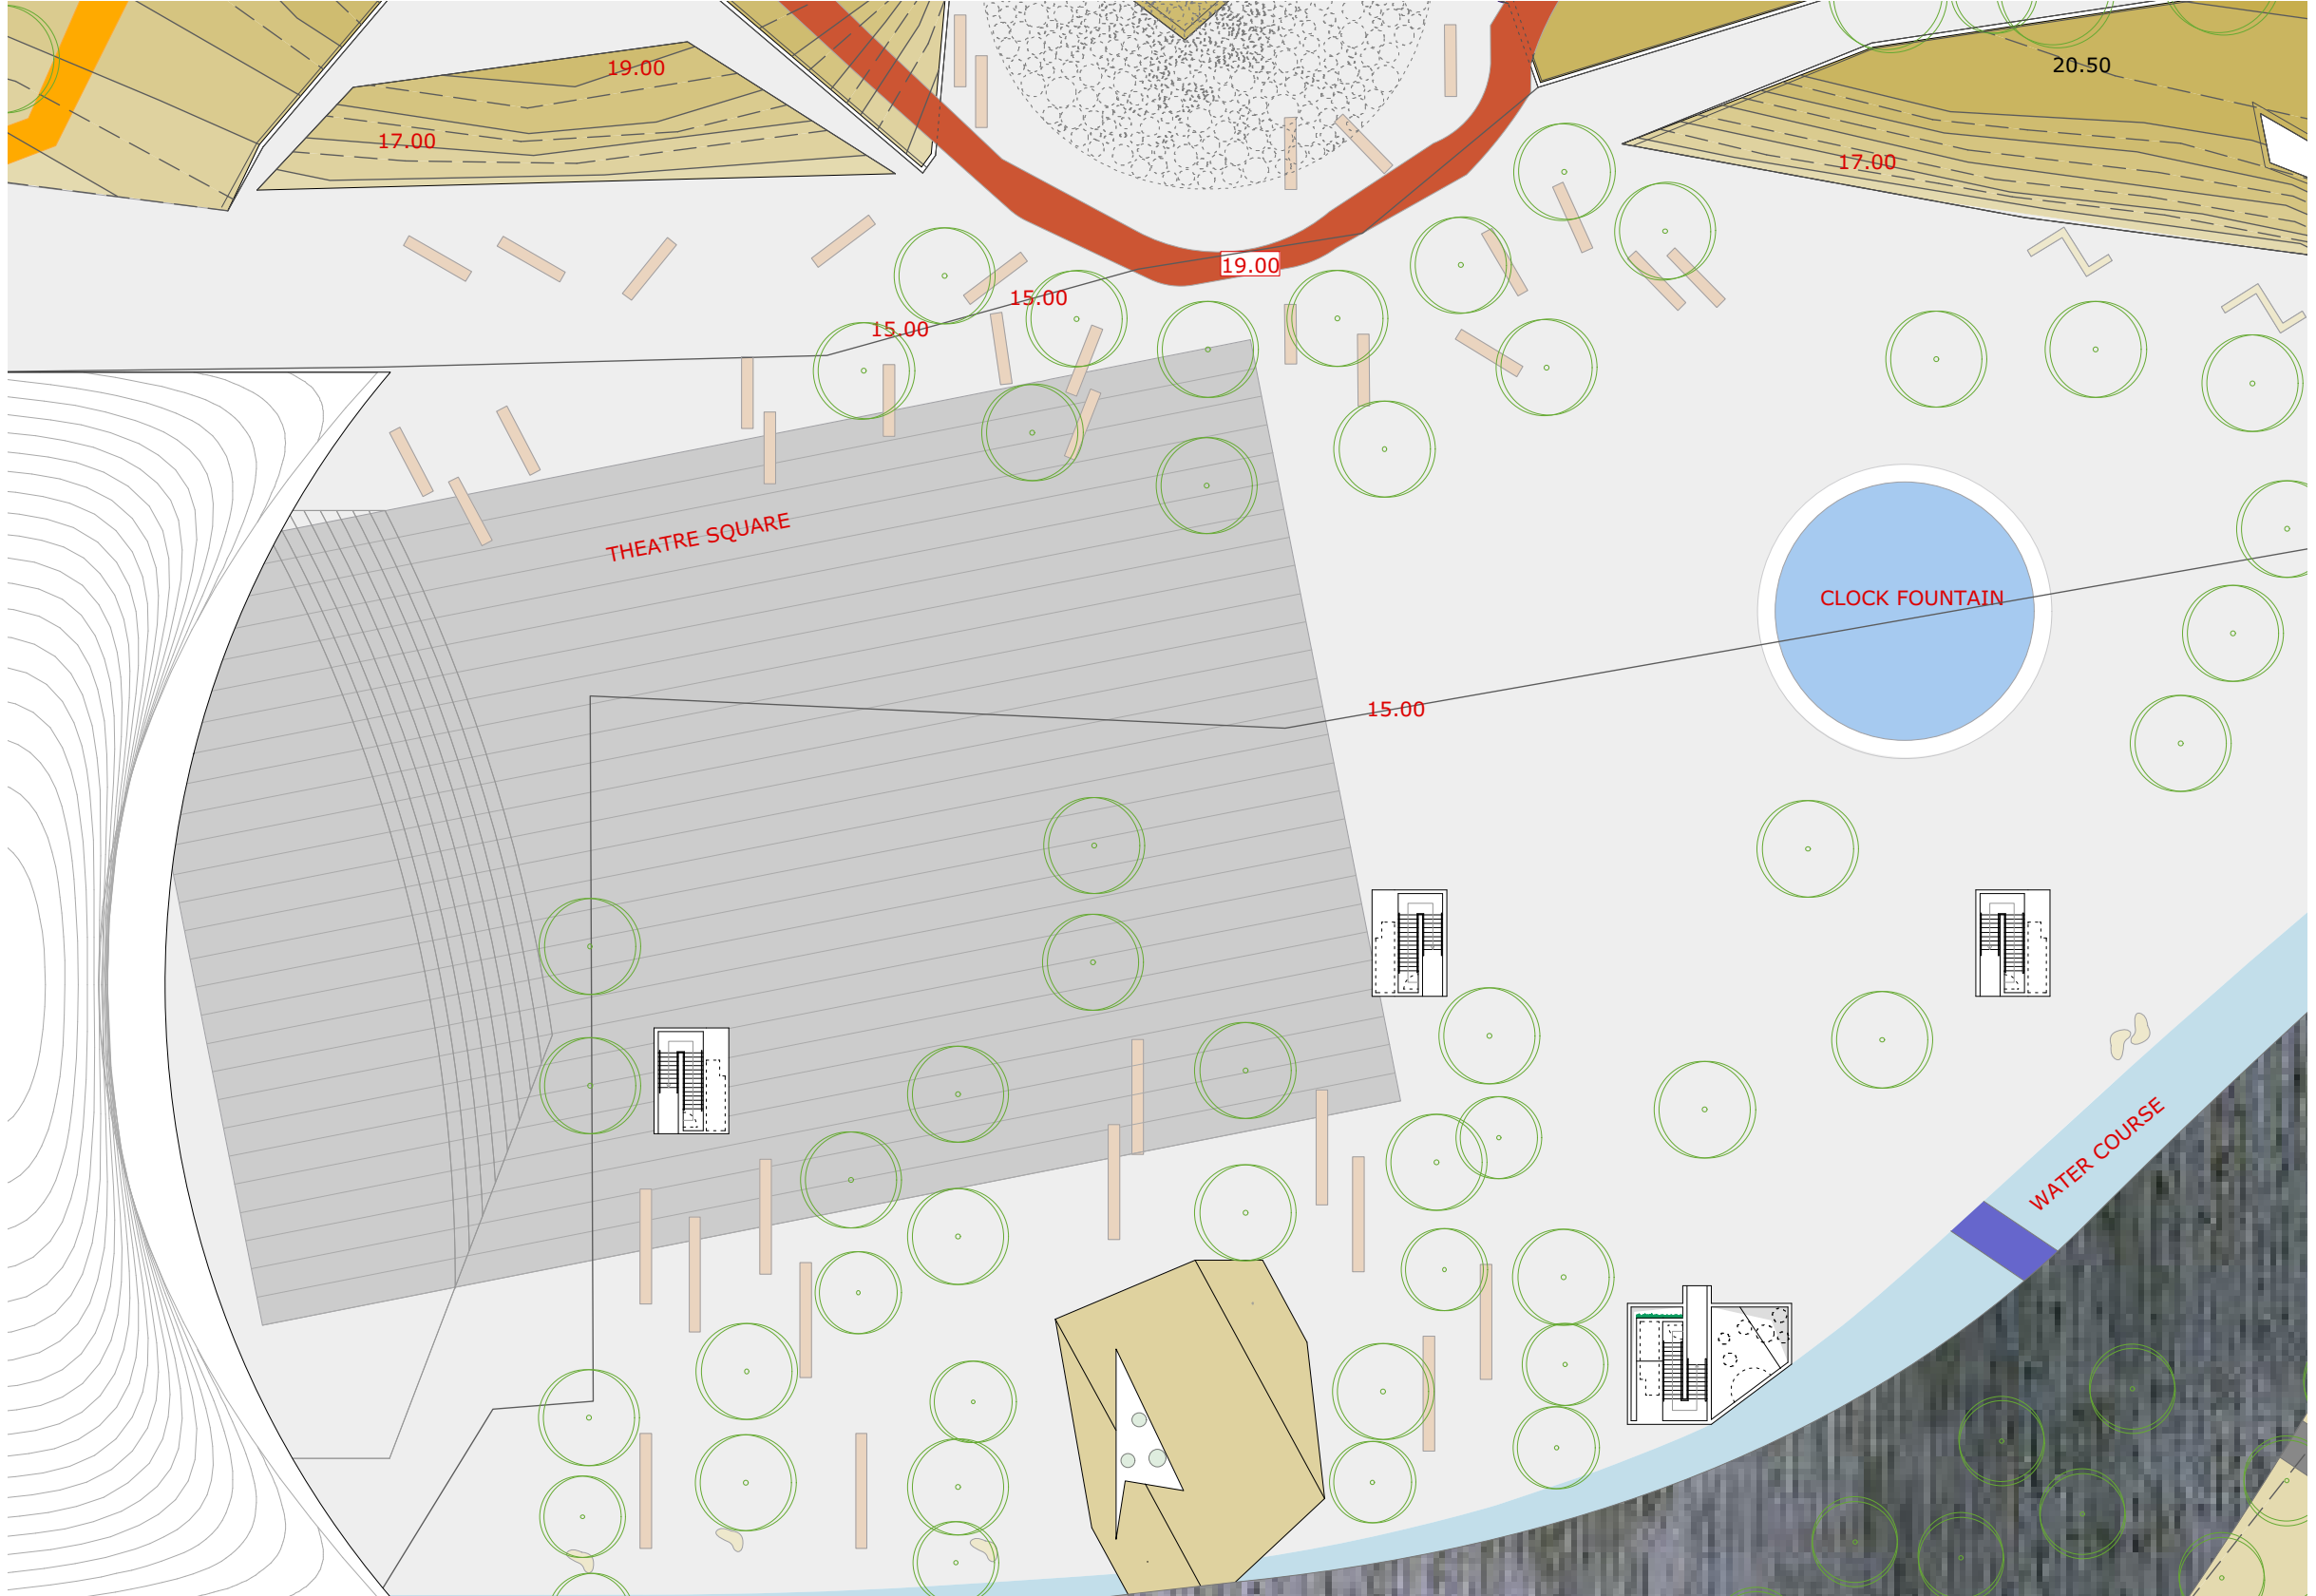


Close Up D
Natural Amphitheatre



Pola Landscape

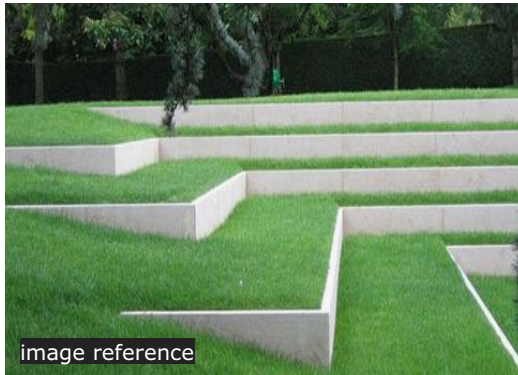

ZigZag Arquitetura

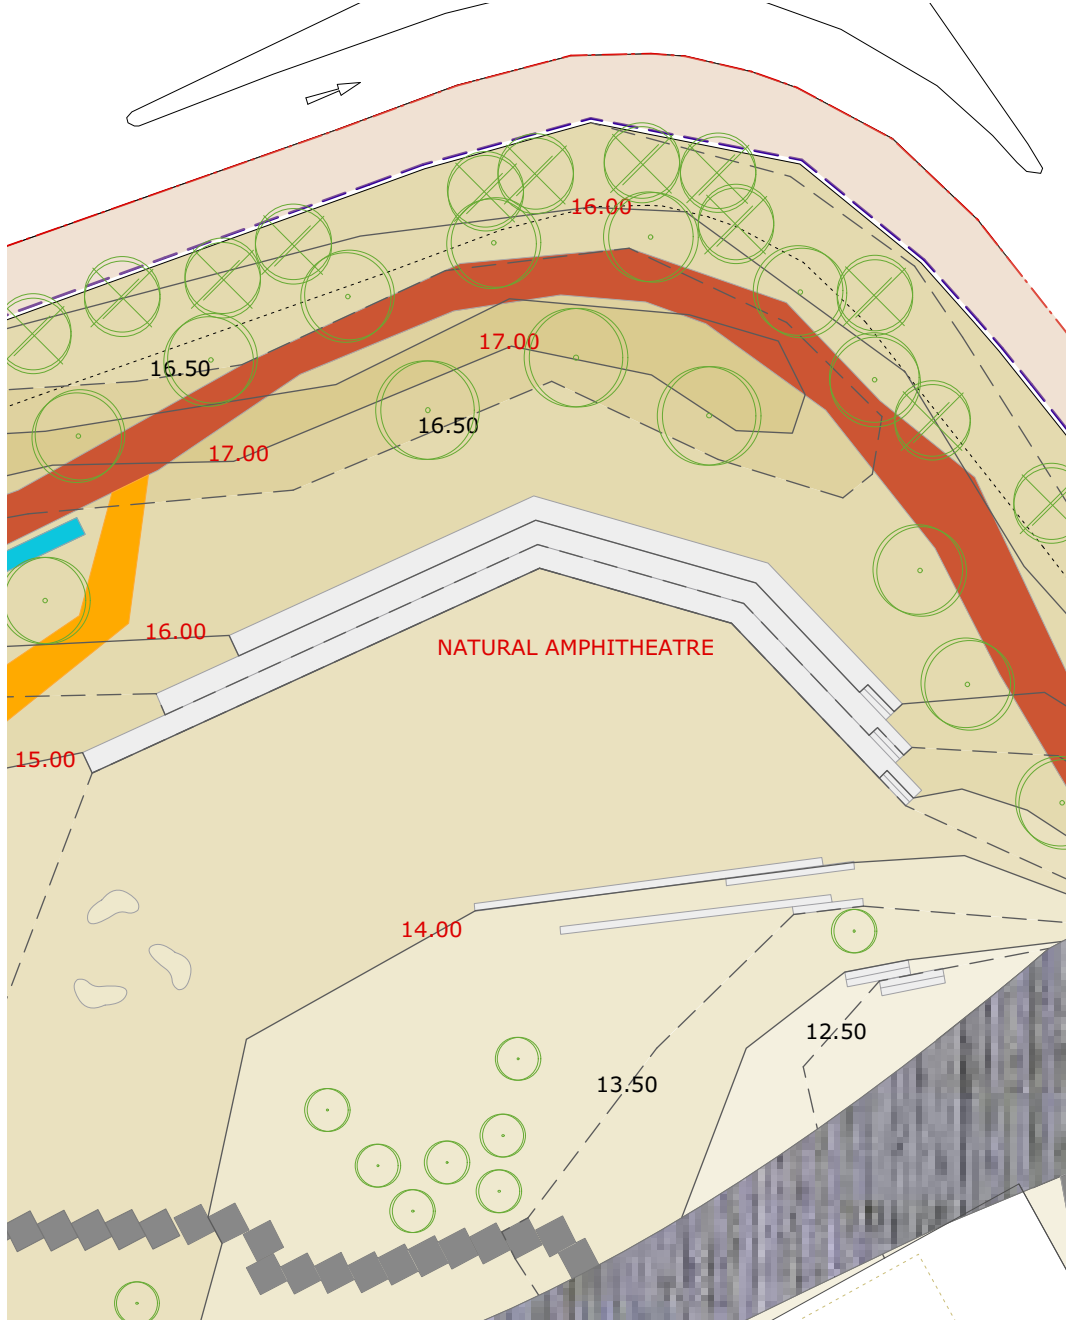

Close Up C
Dallah Square



BIG Architecture



ZGF architects



Picnurbia, Pop-up Park



Chyutin Architects



GTL - Kassel



Grange Insurance Corporate Headquarters



Scape Landschaftsarchitekten

LEGEND:

MATERIALS

- PAVEMENT 1
- PAVEMENT 2
- PAVEMENT 3

EQUIPMENT

- FIXED
- MOVABLE
- BENCH & DRINKERS(6un)

ELEMENTS

- WATER FEATURES

VEGETATION

- FLOWERS (SEASON)
- AROMATIC SHRUBS
- EVERGREEN SHRUBS

TREES

- PALMS&TREES PROPOSED
- TREES TO MAINTAIN

ROUTES

- AMIRI PATH (TO FOLLOW SHAHEED 1 AND 2 OR AS CLIENT REQUEST AND APPROVAL)
- VISITORS PATH (TO FOLLOW SHAHEED 1 AND 2 OR AS CLIENT REQUEST AND APPROVAL)
- PUBLIC PATH OUTSIDE
- BRIDGE
- JOGGING CIRCUIT 1 - (2330m)
- JOGGING CIRCUIT 2 - WITH SLOPES DIFFERENCES (618m)

TOPOGRAPHY

- 19.00 TOP LEVEL POINT PROPOSED(ALTIMETRIC)
- 15.00 TOP LEVEL POINT EXISTING
- 15.00 MASTER COUNTER LINE
- 15.50 COUNTER LINE

CONTOUR LINES

- +12m
- +21m

ACTION		TRANSMITTAL NO.		DATE:	
APPROVED	A	DRAWN	CHECKED	SCALE	DATE
APPROVED AS NOTED	B	ST		1/500	DEC 2018
REVISE AND RESUBMIT	C	R.D. DRAWING		DRAWING	
NOT APPROVED	D				
R.E :	DATE :	REV	01	101 - 006	

CLIENT'S REPRESENTATIVE



AL DIWAN AL AMIRI

SITE PLAN



GENERAL NOTES:-

1. ALL DIMENSIONS ARE GIVEN IN METERS UNLESS OTHERWISE SPECIFIED.
2. DO NOT SCALE FROM THIS DRAWING.
3. THIS DRAWING MUST BE READ IN CONJUNCTION WITH SPECIFICATION WORK FORMATS, SCHEDULES AND ALL OTHER RELEVANT DRAWINGS.
4. CONTRACTOR MUST REPORT ANY DISCREPANCIES PRIOR TO EXECUTION OF ANY WORKS.
5. ALL DIMENSIONS MUST BE VERIFIED ON SITE PRIOR TO ORDERING OR MANUFACTURING ANY MATERIALS.
6. THE CONTRACTOR IS RESPONSIBLE FOR FULL COORDINATION WITH ALL OTHER ENGINEERING WORKS TO ENSURE PROPER INSTALLATION.
7. THE CONTRACTOR SHOULD CONFORM TO ON-SITE INSTALLATION REQUIREMENTS AND STANDARDS AS LAID DOWN BY REGULATORY AUTHORITIES.
8. CLIENT MAY ADD/CHANGE/ DELETE ANY COMPONENT IN THE BUILDING ACCORDING TO HIS REQUIREMENTS & UP TO AMIRI DIWAN STANDARDS.
9. ALL INTERNAL & EXTERNAL GAMES/ SPORTS TO BE DESIGNED BY A SPECIALIST & SUBMITTED FOR CLIENT'S APPROVAL.

REV. DATE DESCRIPTION CHKD.

REVISION

CONTRACTOR/SUBCONTRACTOR COORDINATION RELEASE

DISCIPLINE	COMPANY NAME	SIGN	DATE
ARCH.			
STRUC.			
HVAC			
ELECT.			
PLUM.&F.F.			
ALUMINUM			

PROJECT
AL SHAHEED PARK - PHASE 3

SCHEMATIC DESIGN

DRAWING TITLE
CLOSE UPS - OPEN AREAS