




Close Up A

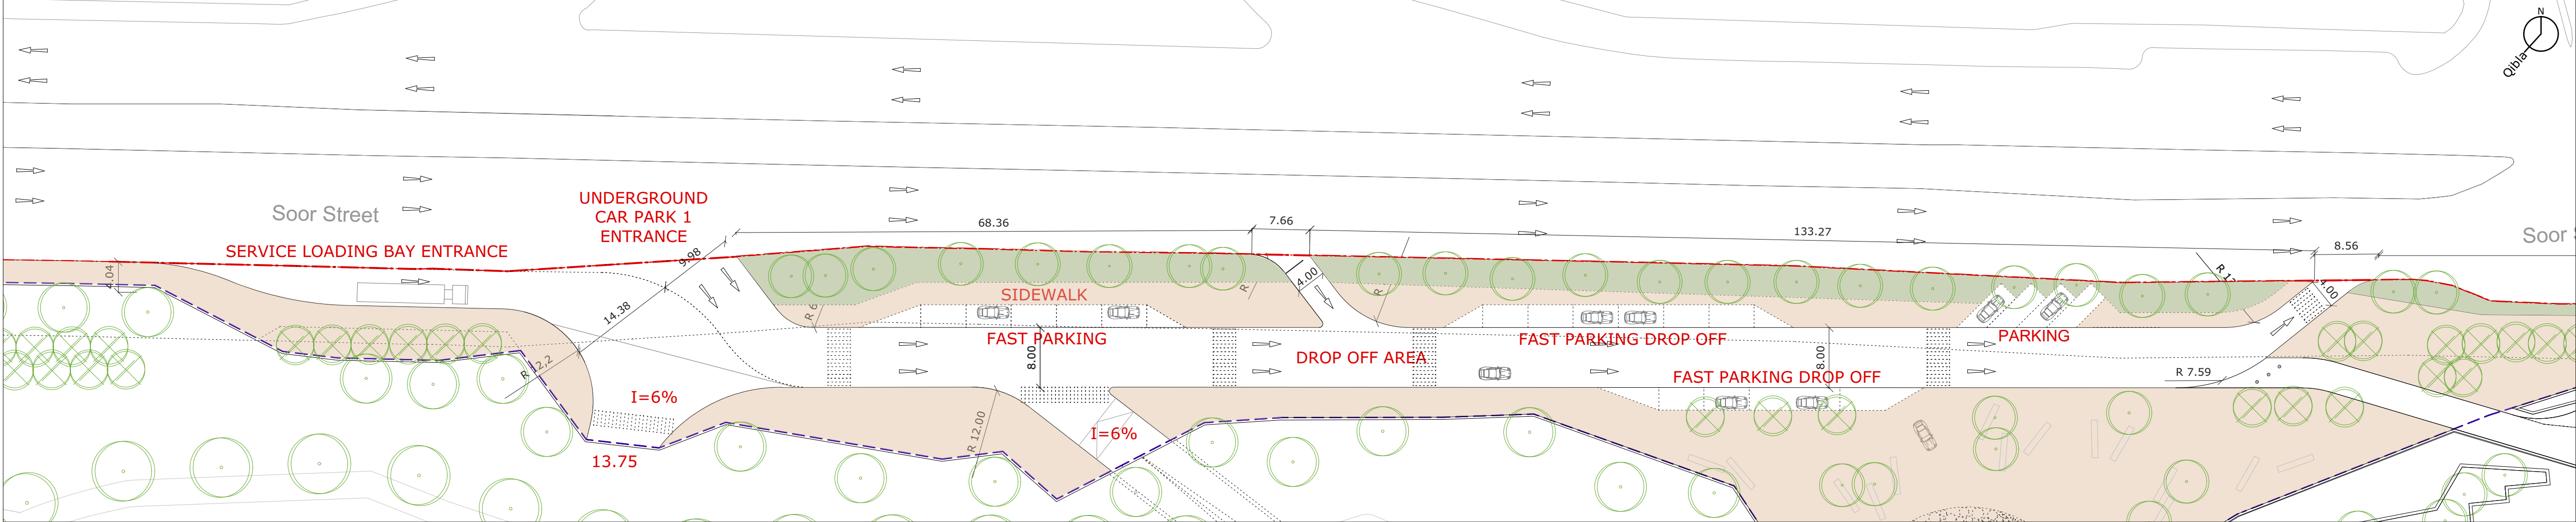

Close Up B

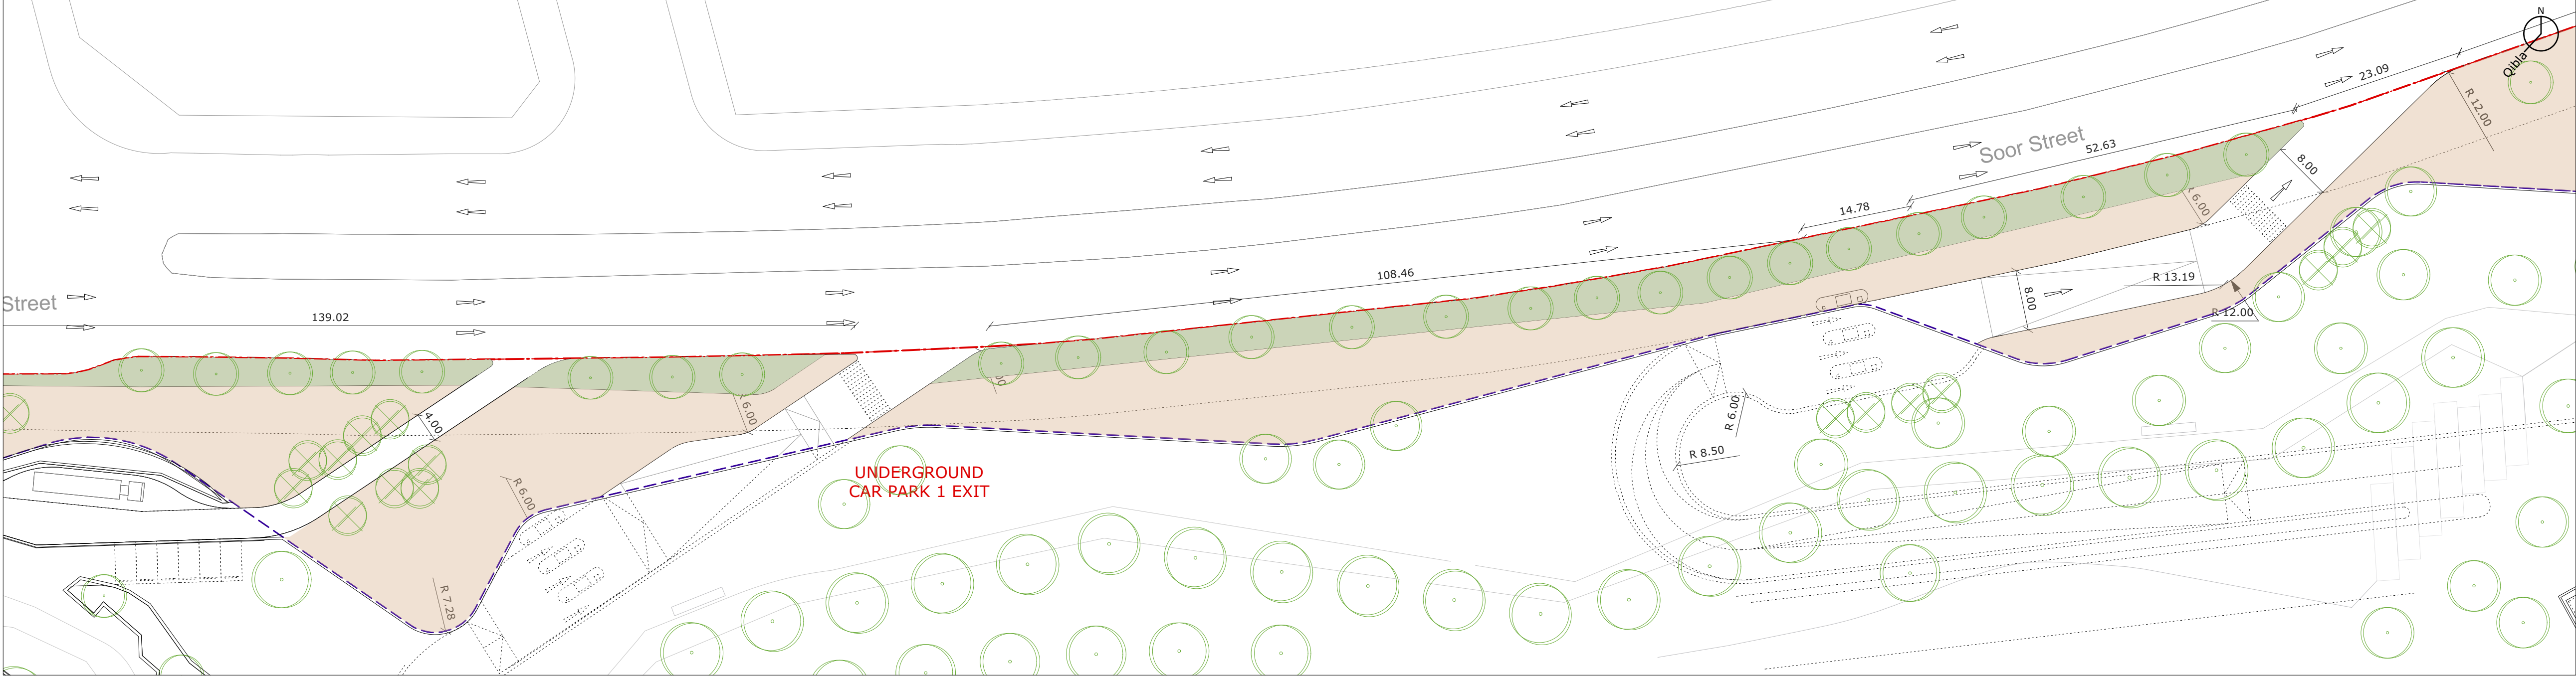

Close Up C

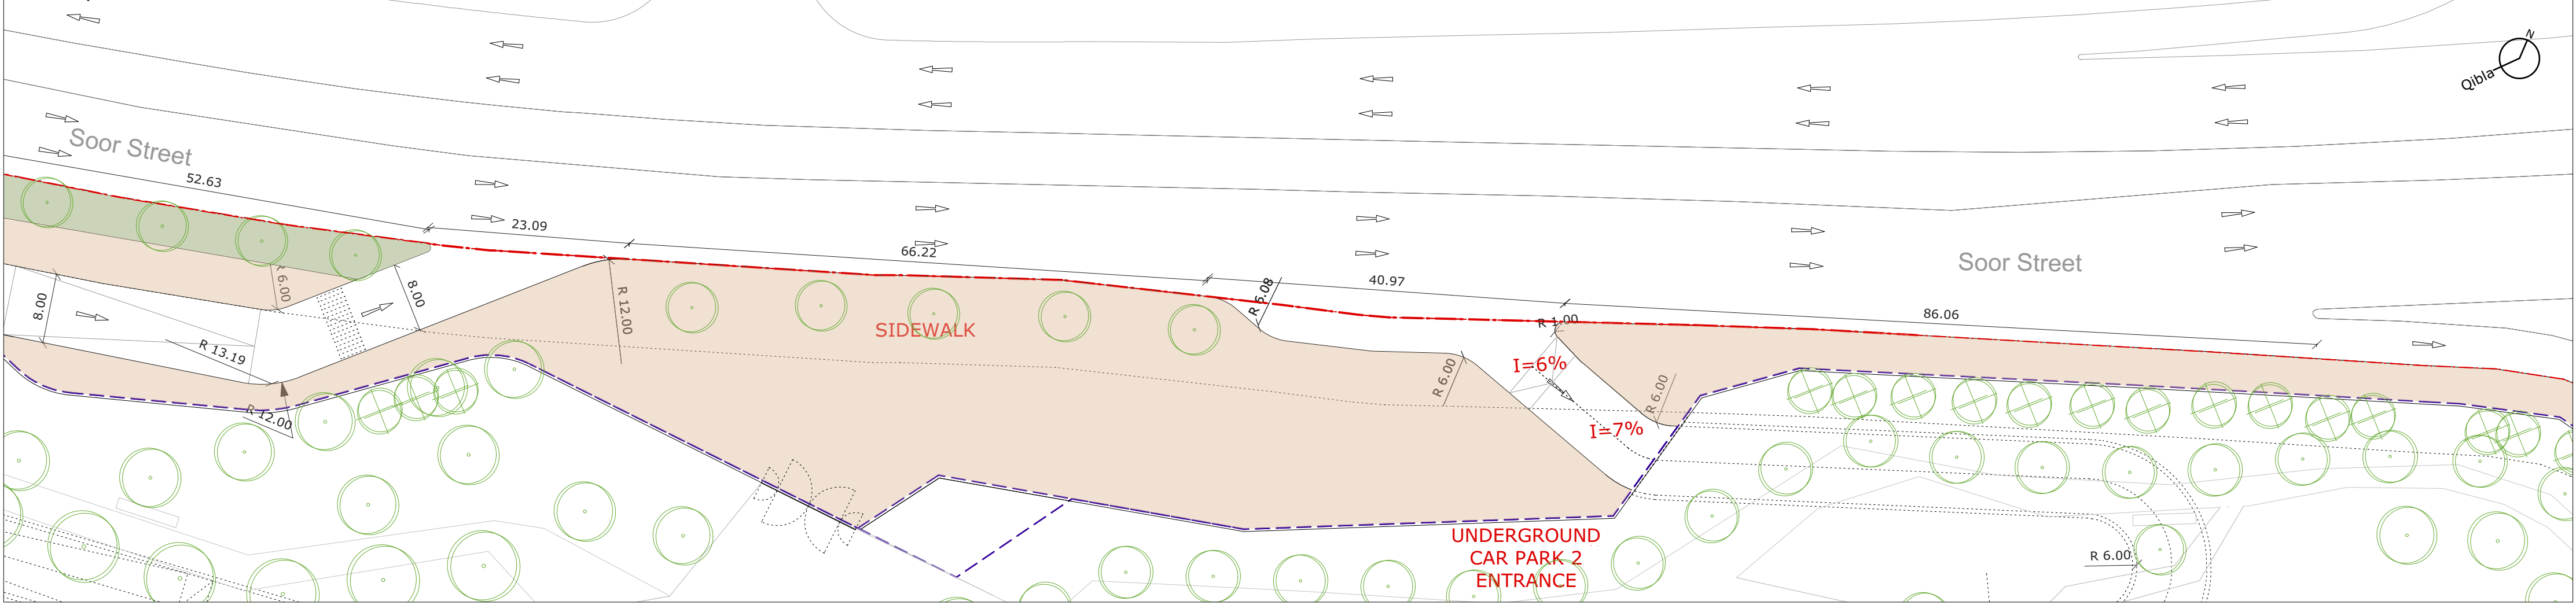

- LEGEND:
- CONTRACT LIMIT
 - FENCE LIMIT
 - VEGETATION
 - GRASS
 - TREES
 - PALMS&TREES PROPOSED
 - TREES TO MAINTAIN
 - ROUTES
 - PUBLIC PATH OUTSIDE


ACTION		TRANSMITTAL NO.		DATE:	
APPROVED	A	DRAWN	CHECKED	SCALE	DATE
APPROVED AS NOTED	B	ST		1/500	DEC 2018
REVISE AND RESUBMIT	C	R.D. DRAWING		DRAWING	
NOT APPROVED	D				
R.E :	DATE :	REV	01	101 - 004	

CLIENT'S REPRESENTATIVE



AL DIWAN AL AMIRI

SITE PLAN

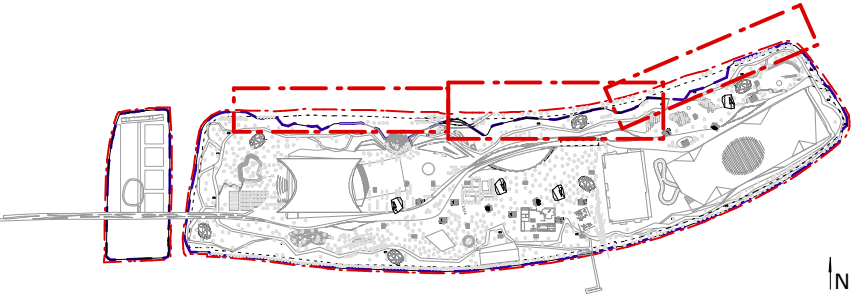

GENERAL NOTES:-

- ALL DIMENSIONS ARE GIVEN IN METERS UNLESS OTHERWISE SPECIFIED.
- DO NOT SCALE FROM THIS DRAWING.
- THIS DRAWING MUST BE READ IN CONJUNCTION WITH SPECIFICATION WORK FORMATS, SCHEDULES AND ALL OTHER RELEVANT DRAWINGS.
- CONTRACTOR MUST REPORT ANY DISCREPANCIES PRIOR TO EXECUTION OF ANY WORKS.
- ALL DIMENSIONS MUST BE VERIFIED ON SITE PRIOR TO ORDERING OR MANUFACTURING ANY MATERIALS.
- THE CONTRACTOR IS RESPONSIBLE FOR FULL COORDINATION WITH ALL OTHER ENGINEERING WORKS TO ENSURE PROPER INSTALLATION.
- THE CONTRACTOR SHOULD CONFORM TO ON-SITE INSTALLATION REQUIREMENTS AND STANDARDS AS LAID DOWN BY REGULATORY AUTHORITIES.
- CLIENT MAY ADD/CHANGE/ DELETE ANY COMPONENT IN THE BUILDING ACCORDING TO HIS REQUIREMENTS & UP TO AMIRI DIWAN STANDARDS.
- ALL INTERNAL & EXTERNAL GAMES/ SPORTS TO BE DESIGNED BY A SPECIALIST & SUBMITTED FOR CLIENT'S APPROVAL.

REV.	DATE	DESCRIPTION	CHKD.
------	------	-------------	-------

REVISION

CONTRACTOR/SUBCONTRACTOR COORDINATION RELEASE

DISCIPLINE	COMPANY NAME	SIGN	DATE
ARCH.			
STRUC.			
HVAC			
ELECT.			
PLUM.&F.F.			
ALUMINUM			

PROJECT
AL SHAHEED PARK - PHASE 3

SCHEMATIC DESIGN

DRAWING TITLE
TRAFFIC CIRCULATION PLAN - CLOSE UPS