


CLIENT'S REPRESENTATIVE




AL DIWAN AL AMIRI

SITE PLAN

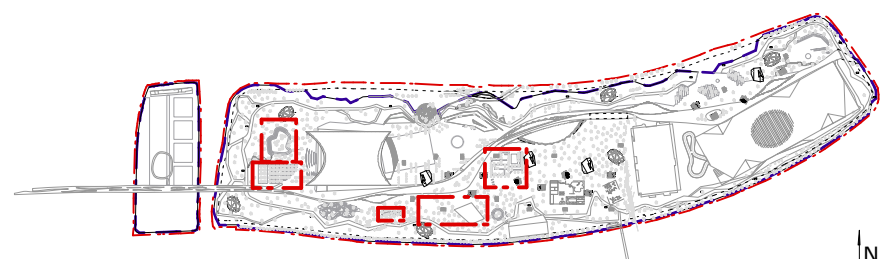

GENERAL NOTES:-

1. ALL DIMENSIONS ARE GIVEN IN METERS UNLESS OTHERWISE SPECIFIED.
2. DO NOT SCALE FROM THIS DRAWING.
3. THIS DRAWING MUST BE READ IN CONJUNCTION WITH SPECIFICATION WORK FORMATS, SCHEDULES AND ALL OTHER RELEVANT DRAWINGS.
4. CONTRACTOR MUST REPORT ANY DISCREPANCIES PRIOR TO EXECUTION OF ANY WORKS.
5. ALL DIMENSIONS MUST BE VERIFIED ON SITE PRIOR TO ORDERING OR MANUFACTURING ANY MATERIALS.
6. THE CONTRACTOR IS RESPONSIBLE FOR FULL COORDINATION WITH ALL OTHER ENGINEERING WORKS TO ENSURE PROPER INSTALLATION.
7. THE CONTRACTOR SHOULD CONFORM TO ON-SITE INSTALLATION REQUIREMENTS AND STANDARDS AS LAID DOWN BY REGULATORY AUTHORITIES.
8. CLIENT MAY ADD/CHANGE/ DELETE ANY COMPONENT IN THE BUILDING ACCORDING TO HIS REQUIREMENTS & UP TO AMIRI DIWAN STANDARDS.
9. ALL INTERNAL & EXTERNAL GAMES/ SPORTS TO BE DESIGNED BY A SPECIALIST & SUBMITTED FOR CLIENT'S APPROVAL.

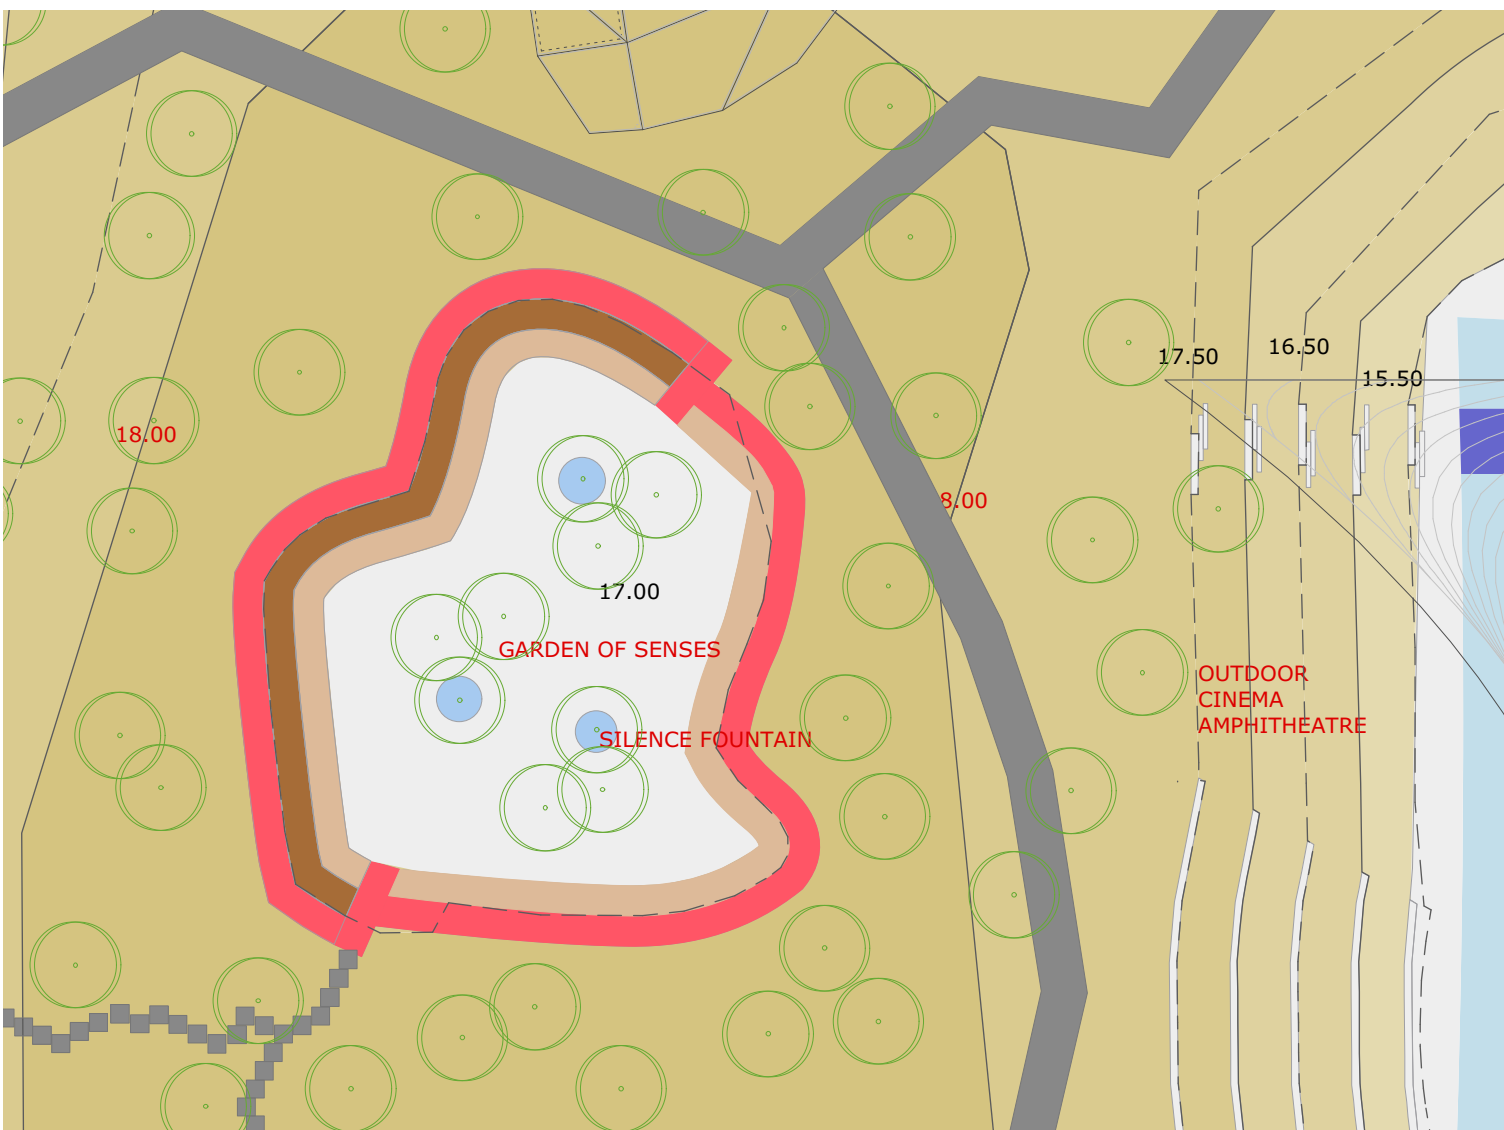

Close Up A  
Garden of Senses



Turenscape




Turenscape




Shama Design



Hassell

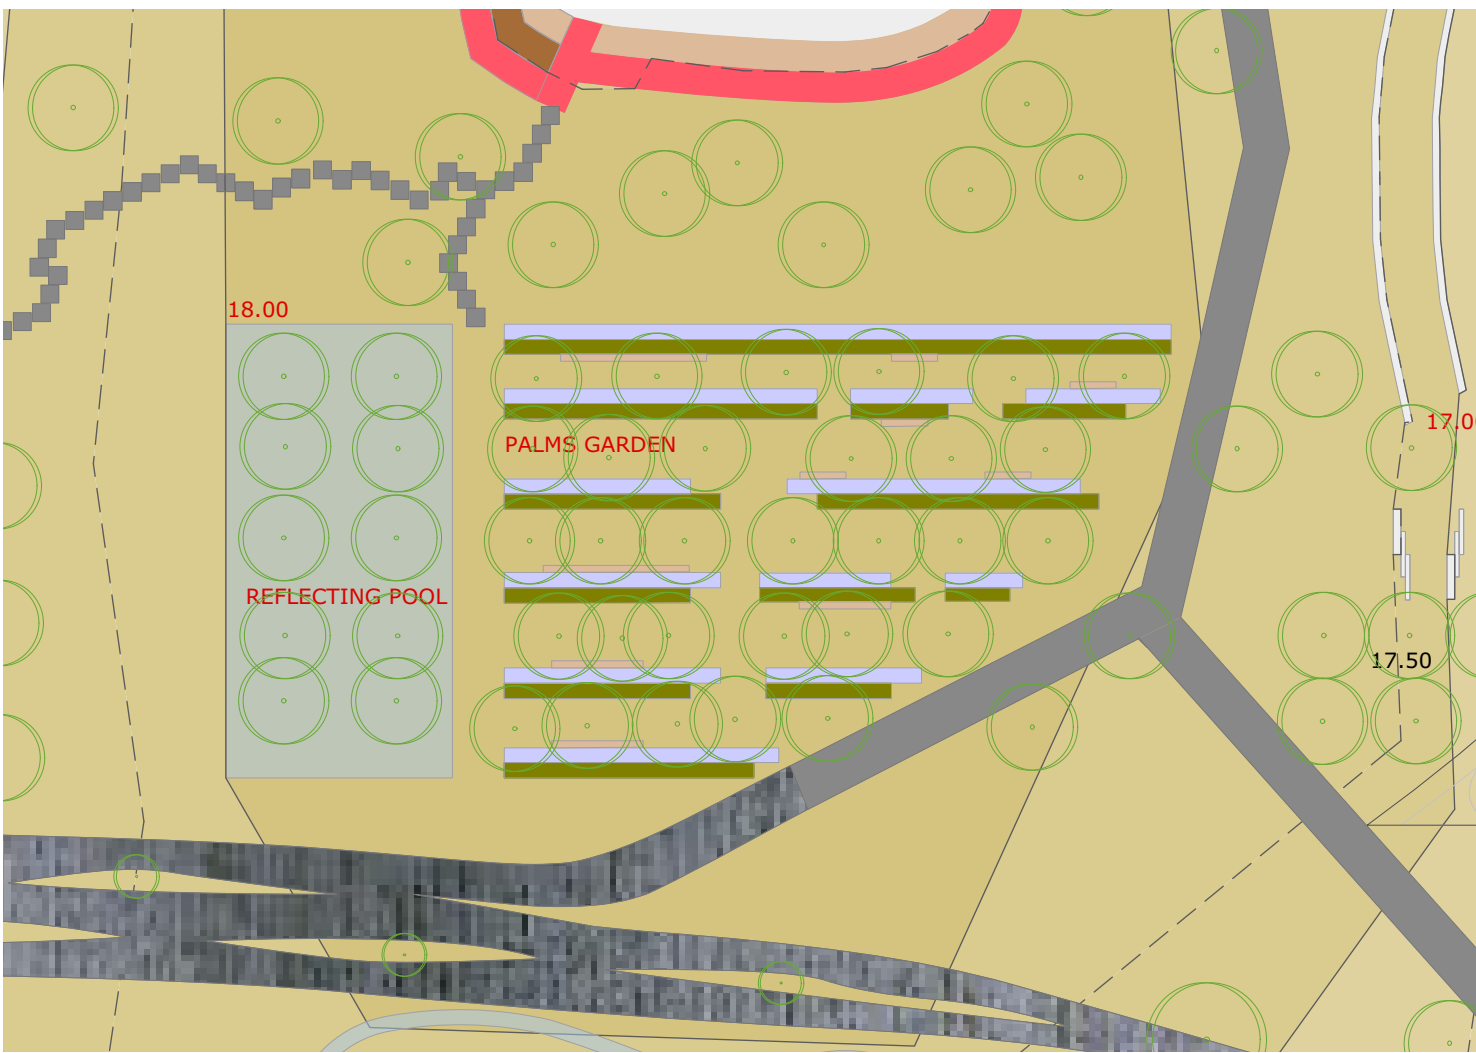


Close Up B  
Palms Garden

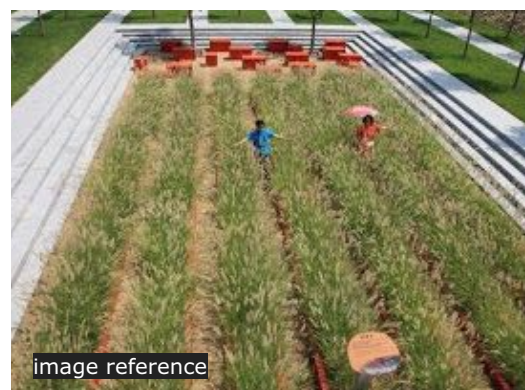


Turenscape



Turenscape

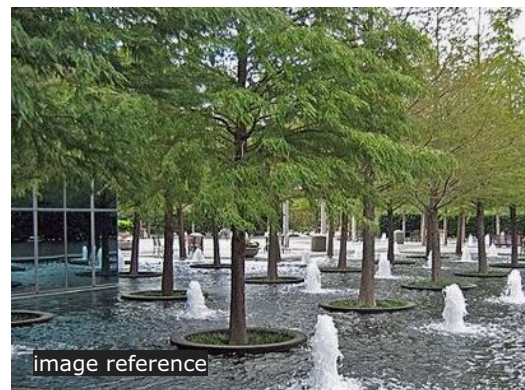

Dan Kiley

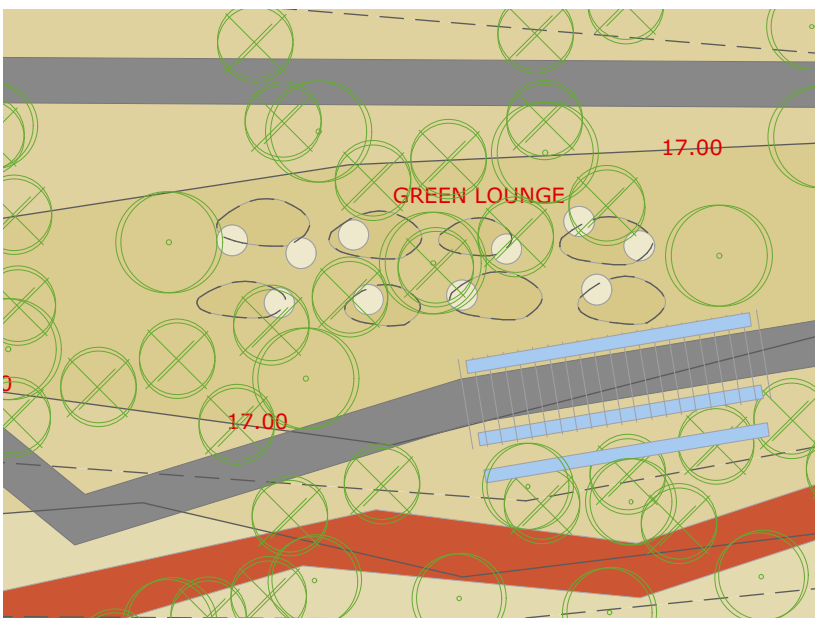

Close Up C  
Green Lounge



Landschaft Architektur



Close Up D  
Garden of Reflection




Gonalo Ribeiro Telles




Gonalo Ribeiro Telles




Gulibbenkian Gardens

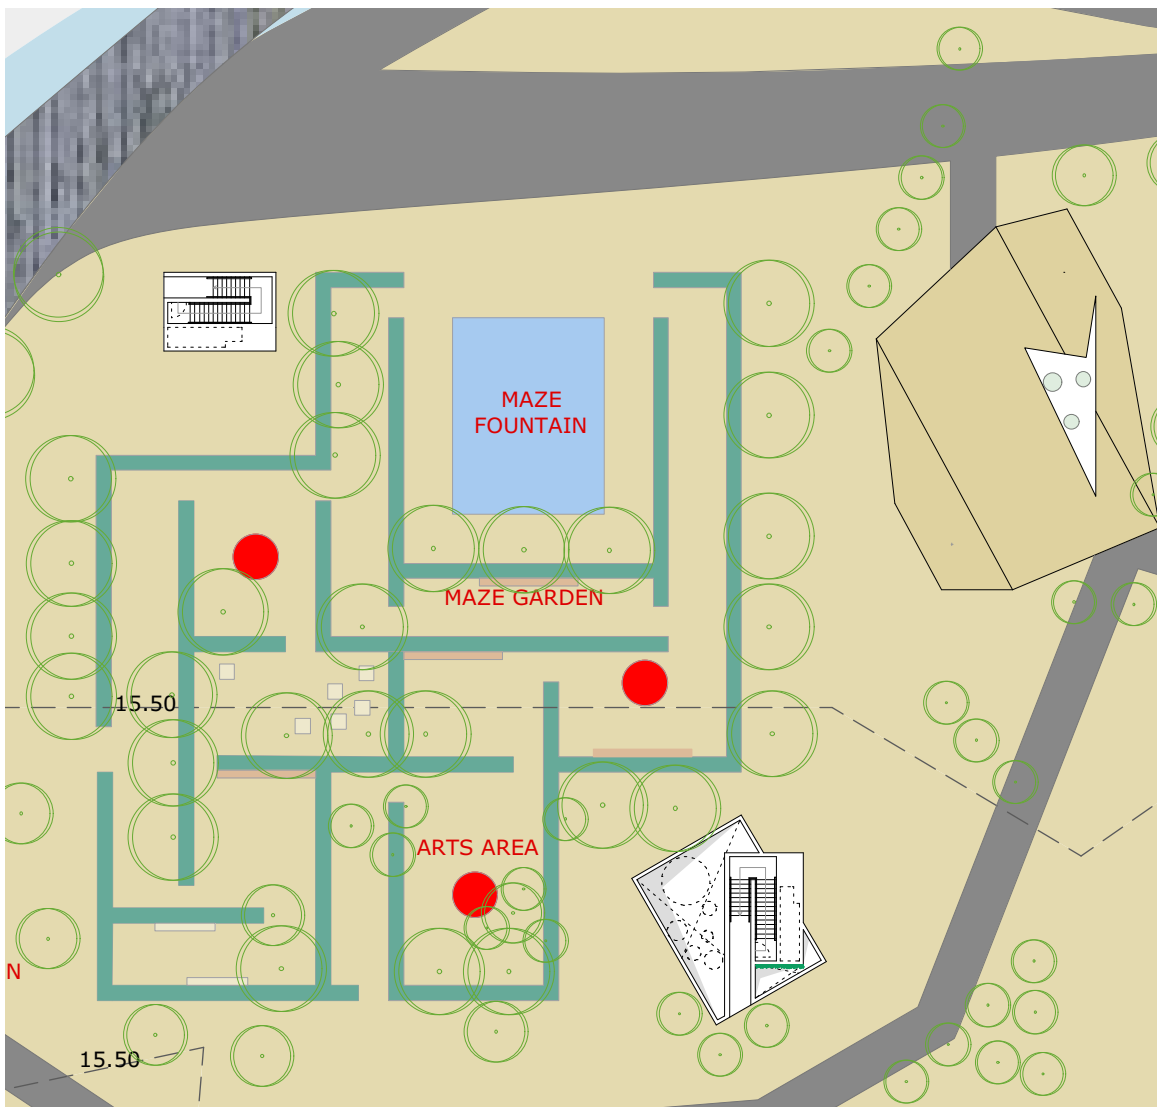

Close Up E  
Maze Garden

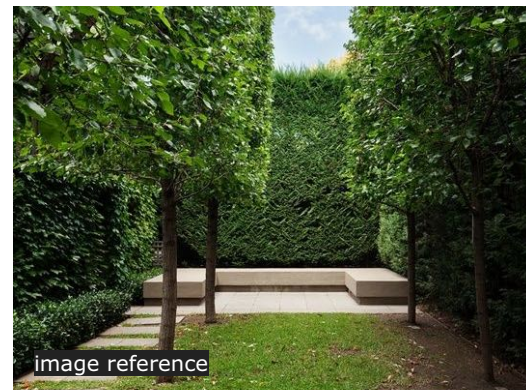

Author unknown

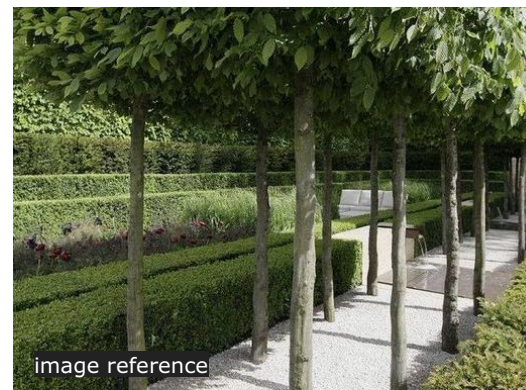

Author unknown

LEGEND:

MATERIALS

PAVEMENT 3

EQUIPMENT

FIXED

MOVABLE

ELEMENTS

ARTISTIC INSTALLATIONS

WATER FEATURES

VEGETATION

AROMATIC SHRUBS

EVERGREEN SHRUBS

FLOWERBED WITH HIGH SHRUBS

TOPYARIE(BUXUS)

TREES

PALMS&TREES PROPOSED

TREES TO MAINTAIN

ROUTES

AMIRI PATH (TO FOLLOW SHAHEED 1 AND 2 OR AS CLIENT REQUEST AND APPROVAL)

VISITORS PATH (TO FOLLOW SHAHEED 1 AND 2 OR AS CLIENT REQUEST AND APPROVAL)

JOGGING CIRCUIT 1 - (2330m)

TOPOGRAPHY

MASTER COUNTER LINE

COUNTER LINE

CONTOUR LINES

+12m

+21m

REV. DATE DESCRIPTION CHKD.

REVISION

CONTRACTOR/SUBCONTRACTOR COORDINATION RELEASE

DISCIPLINE COMPANY NAME SIGN DATE

ARCH.

STRUC.

HVAC

ELECT.

PLUM.&F.F.

ALUMINUM

PROJECT  
AL SHAHEED PARK - PHASE 3

SCHEMATIC DESIGN

DRAWING TITLE

CLOSE UPS - GARDENS

ACTION		TRANSMITTAL NO.		DATE:	
APPROVED	A	DRAWN	CHECKED	SCALE	DATE
APPROVED AS NOTED	B	ST		1/500	DEC 2018
REVISE AND RESUBMIT	C	R.D. DRAWING		DRAWING	
NOT APPROVED	D				
R.E :	DATE :	REV	01	101 - 008	